



POP-UP STORE
Chicago, Illinois





Kylie Newman
DES-240
(336)-460-7097
629 Industrial Park Ave, Asheboro, NC 27205
Design Center

Design Intent


Kylie N Interior Design firm has been awarded the contract for the design of Nike Pop-Up store in Chicago, Illinois. The overall design will support and be more directed towards our strong independent women of the USA. There isn't a Nike store that has just women clothing and shoes. The design will also incorporate women athletes such as dancers, gymnast, and cheerleaders. These three sports aren't always seen as a sport.

Concept Statement

Feminism is a big thing today. This store will show feminism by having bright and dark paint on the walls. I want all women to come into this store feeling special because its directed towards them and I want women athletes like the dancers, gymnast, and cheerleaders to feel like they are finally recognized with all the other athletes. I will use neon lights and poster as the focal point.

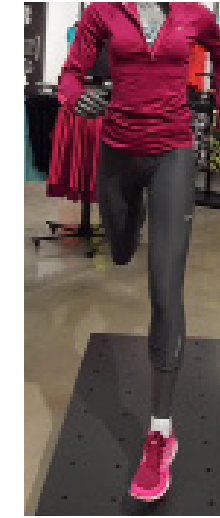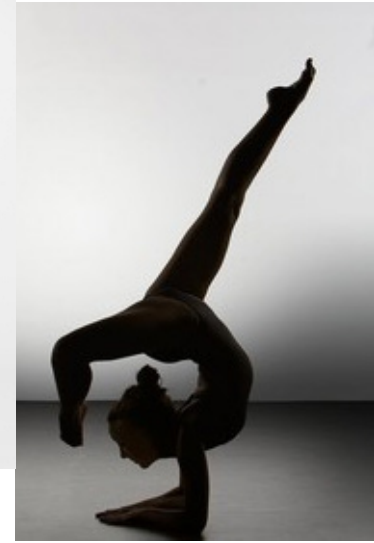

CHICAGO DANCE ACADEMY

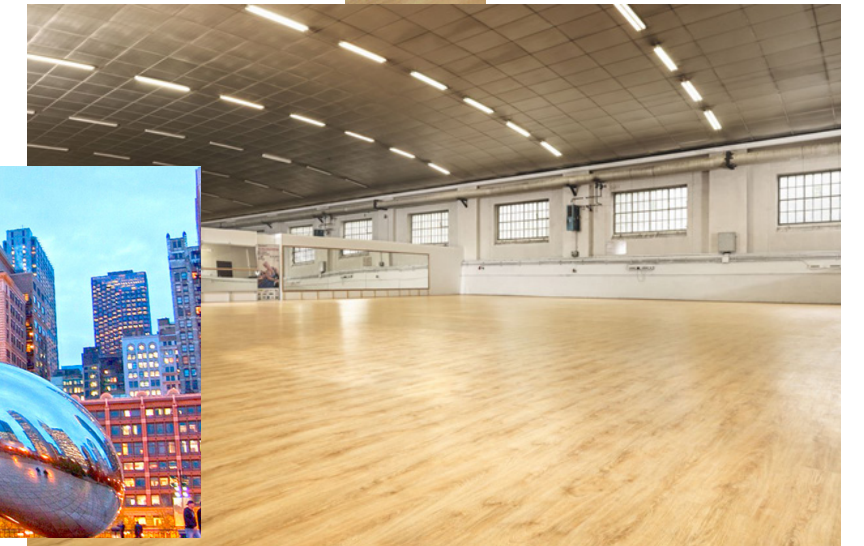

Nike is a well-known sports store. This new Nike Pop Up store will be located in Chicago. This Nike store will be more directed towards cheerleaders, dancers, and gymnast. This Nike Pop Up store will have more of a feminine/sporty tastes with it. We will make this happen by adding chandeliers and leather furniture. Cheerleaders, dancers, and gymnast aren't always considered as athletes. By making this store directed towards them, these ladies will not feel left out.






Signage



NIKE
Chicago, Illinois
Pop-Up Store Grand Opening
June 21, 2018
#JustDoIt_GirlStyle


Sketches

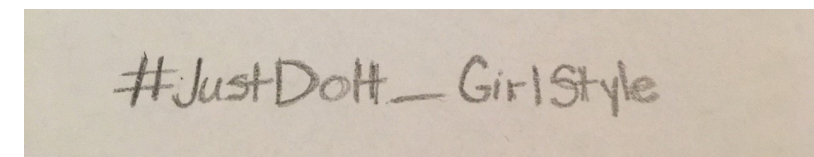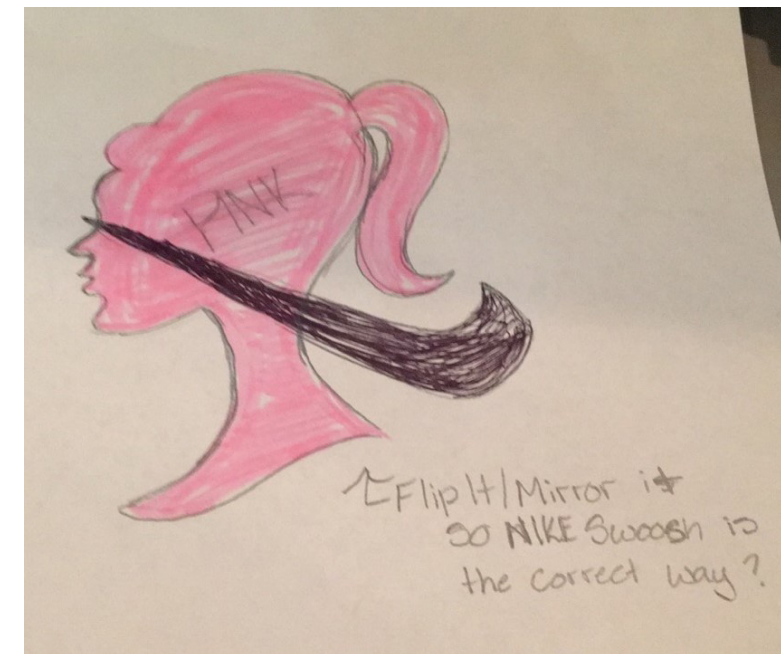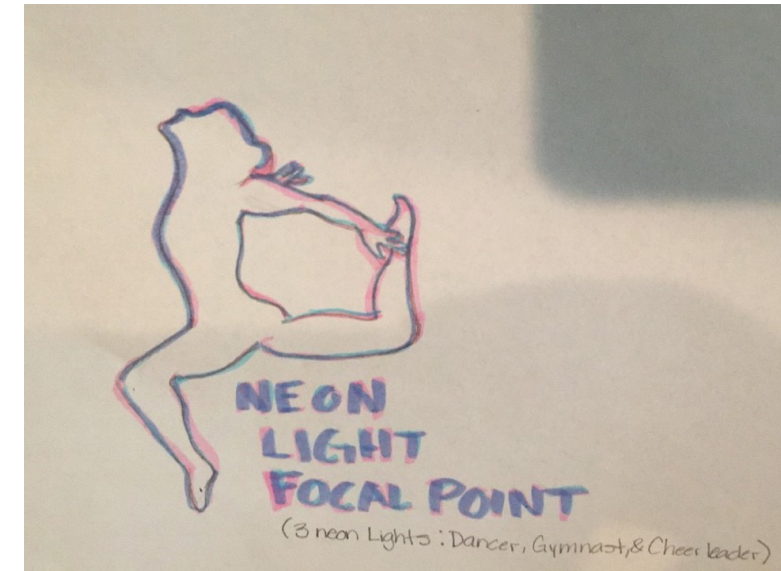




INDOOR PERSPECTIVE

SCALE: NTS

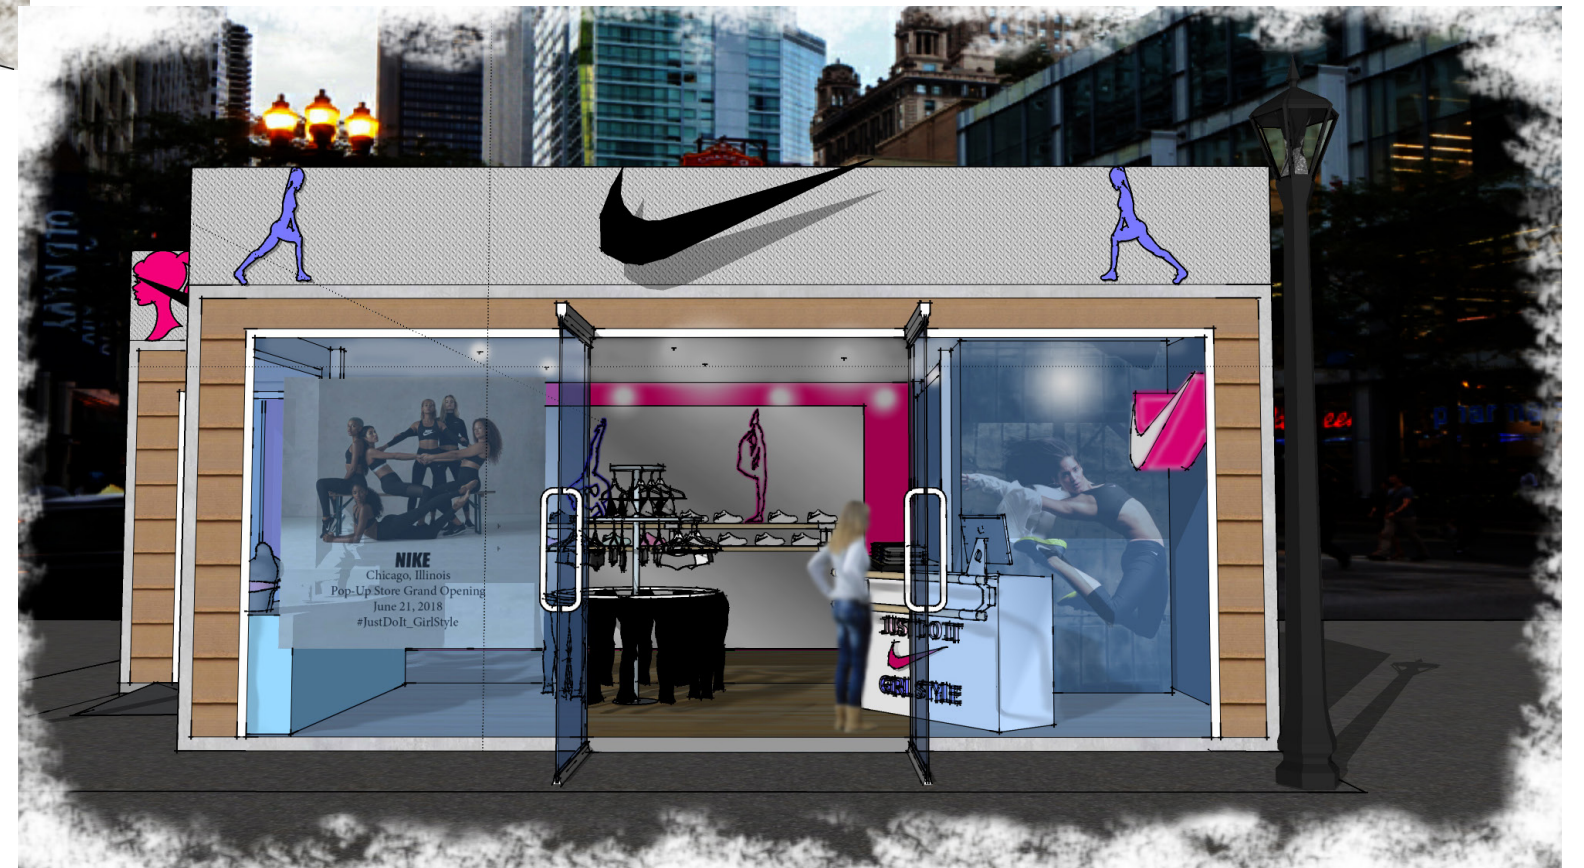




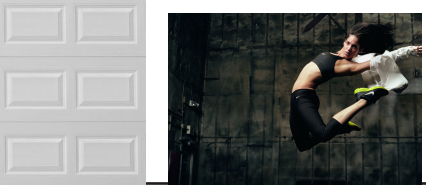


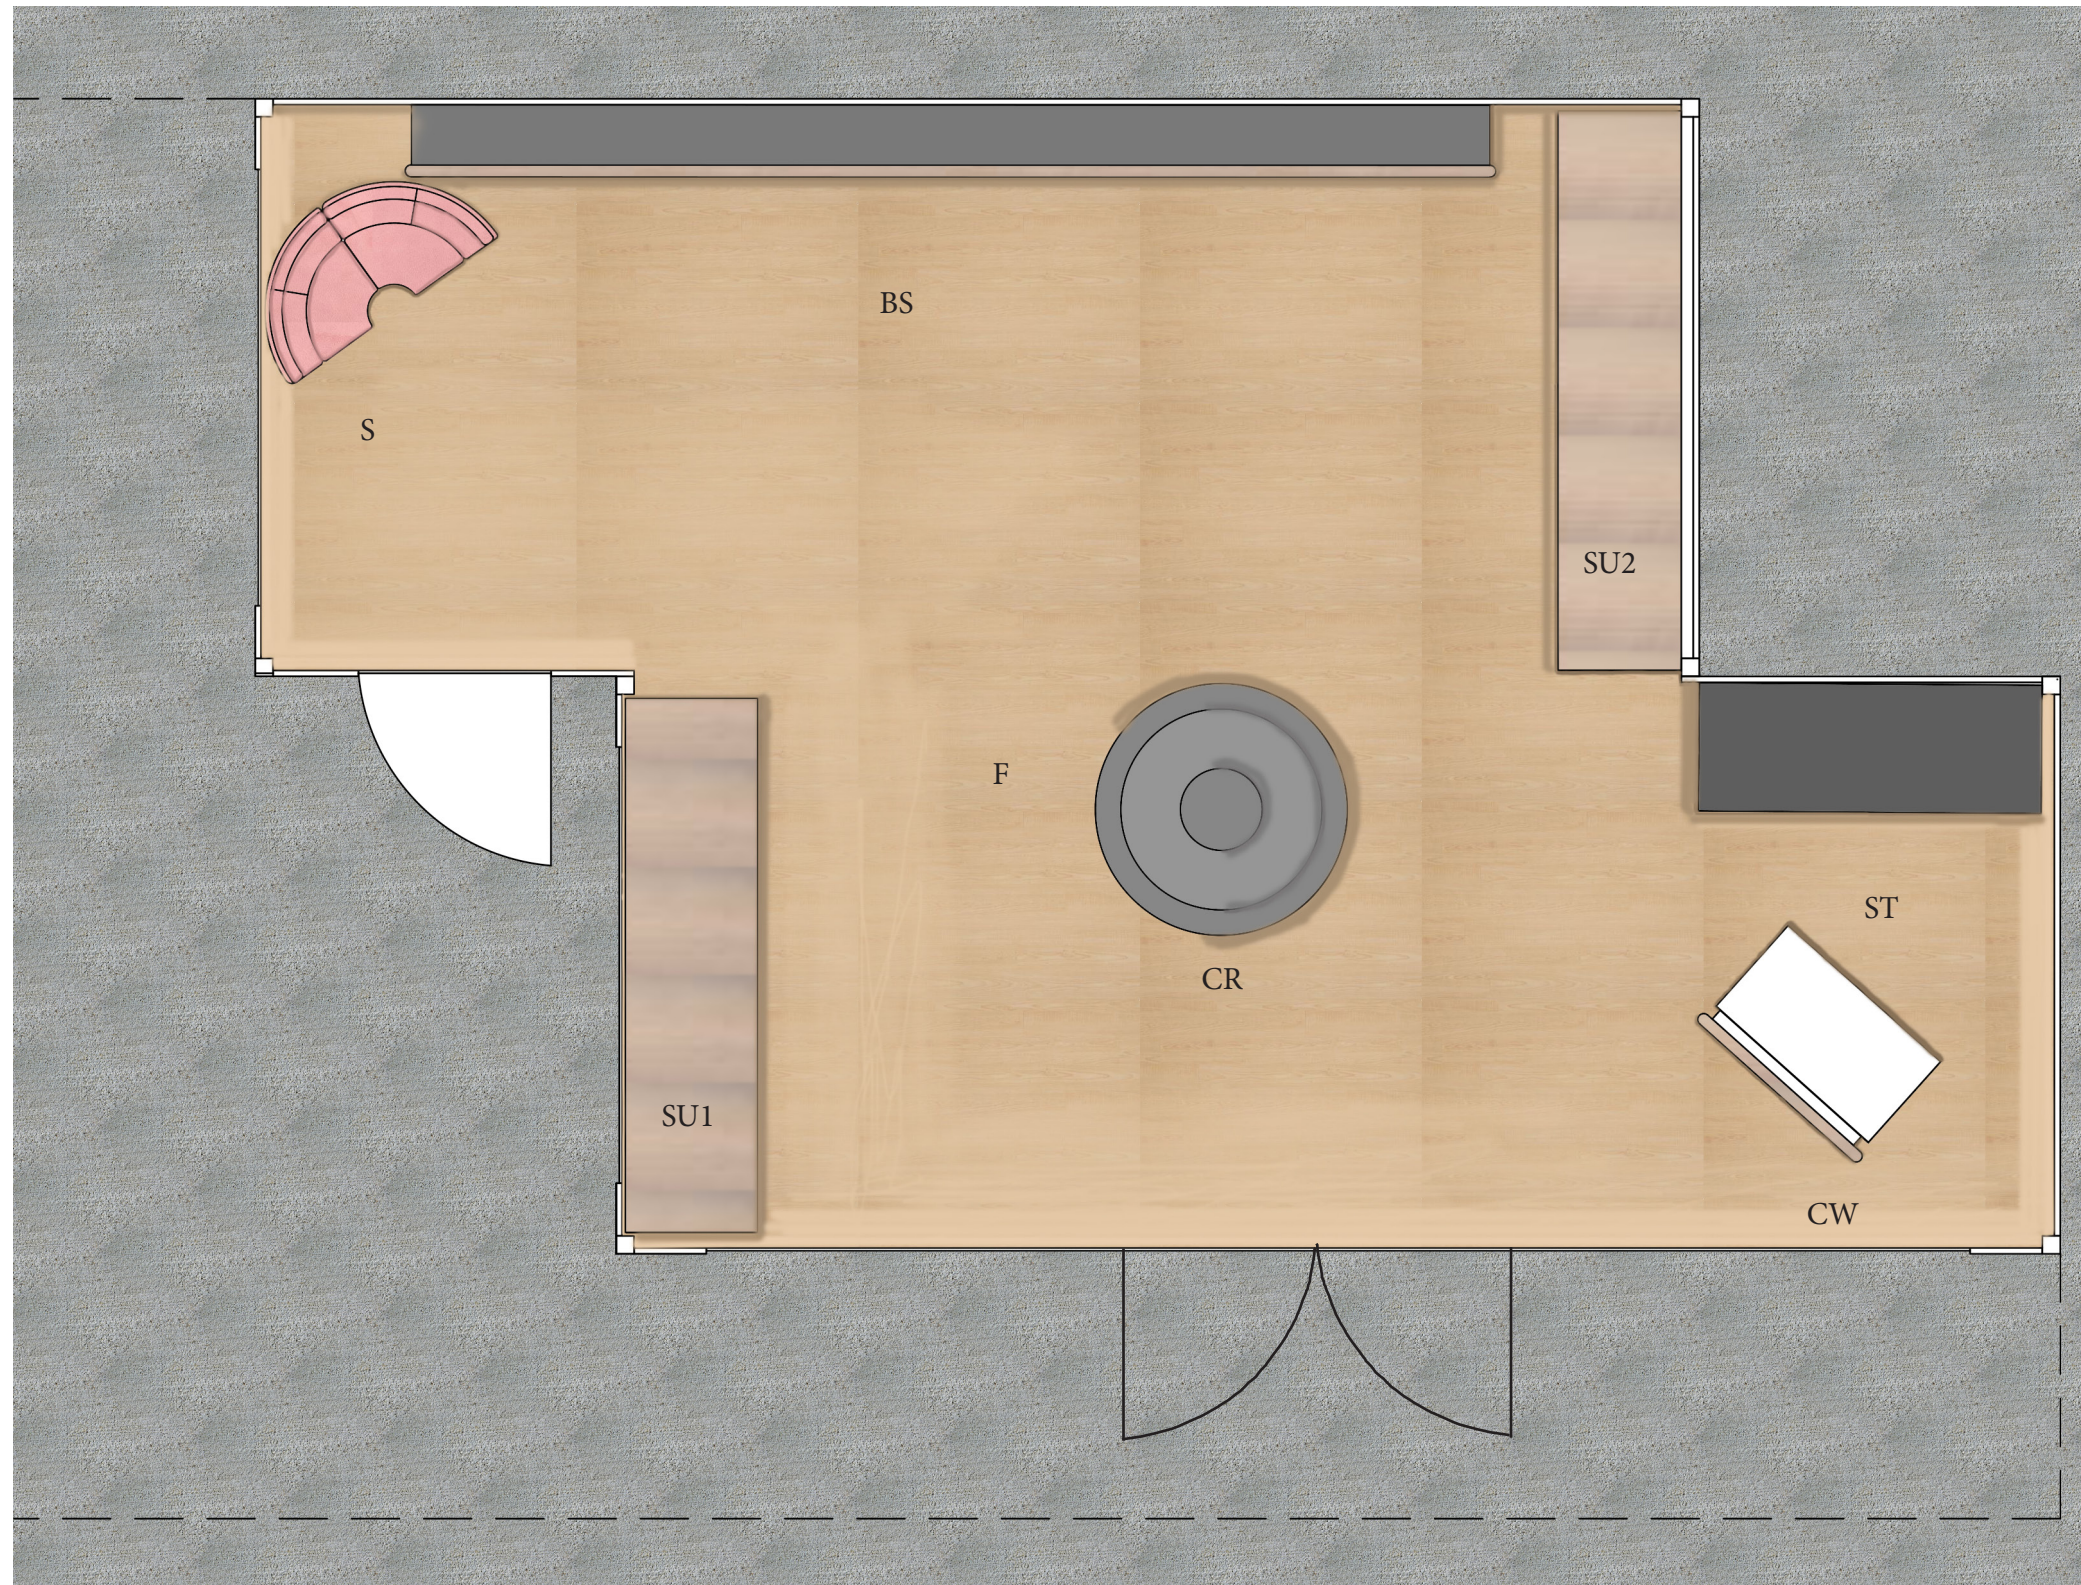
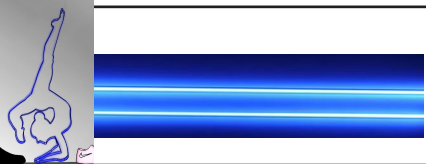
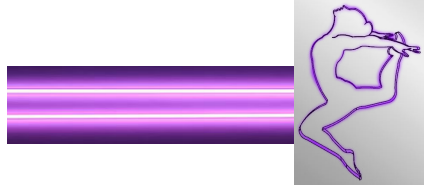
OUTDOOR PERSPECTIVE

SCALE: NTS



RENDERED FLOOR PLAN

SCALE: $\frac{3}{8}'' = 1'-0''$

TAG	QUANTITY	MANUFACTURER	DESCRIPTION	COLOR/FINISH	DIMENSION	PICTURE
S	1	Archi Expro	SemiCircular Sofa	Petal (Custom w/fabric from Kowl)	Custom 6'-3 7/8" x 2' x 2'	
BS	1	Udizine	Custom BalletBare Shelves	Light Oak (paint Gray)	Custom 14'-11/18" x 2'	
CW	1	TSI Store Supplies	CashWrap	Maple (paint white)	Custom 24"w x 18"d x 38"h	
ST	1	Uniline	Storage	Metal w/ Garage Door	Custom 4'-9" x 2' x 8'	
SU1	1	Wood Designers	Shoe Storage Unit	Birch (painted Black)	Custom 1'-8 1/2" x 7'-9" x 2'-9 11/16	
SU2	1	Wood Designers	Display Storage Unit	Birch (painted Blue)	Custom 1'-6 1/16" x 4' x 2'-10"	
NL1	1	NeonSignUSA	Neon Light (Cheerleader)	Pink	Custom 10 5/8" x 3'-3 9/16"	
NL2	1	NeonSignUSA	Neon Light (Gymnist)	Blue	Custom 1'-2 1/2" x 3'-1 3/4"	
NL3	1	NeonSignUSA	Neon Light (Dancer)	Violet	Custom 1'-4 1/4" x 2'-3 5/16"	
CR	1	Uline	3 Tier Clothing Rack	White Melamine Topper	Custom 3'-5 7/8 x 5'	



Plan#: F
 Mfg: Parterre Flooring Systems
 Description: Floor
 Color: Euro Maple
 Dimensions: 4" x 36"
 Product#: R210




Plan#: P1
 Mfg: Rosco
 Description: Paint
 Color: Pink
 Product#: 5786





Plan#: P2
 Mfg: DesignSeeds
 Description: Paint
 Color: Black
 Product#: 0C0E12




Plan#: NL1
 Mfg: NeonSignUSA
 Description: Custom Cheerleader light
 Color: Pink
 Dimensions: 10 5/8" x 3'-3 9/16"

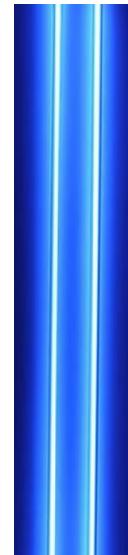

Plan#: NL2
 Mfg: NeonSignUSA
 Description: Custom Gymnasts light
 Color: Blue
 Dimensions: 1'-2 1/2" x 3'-1 3/4"

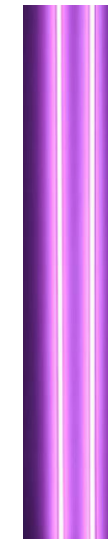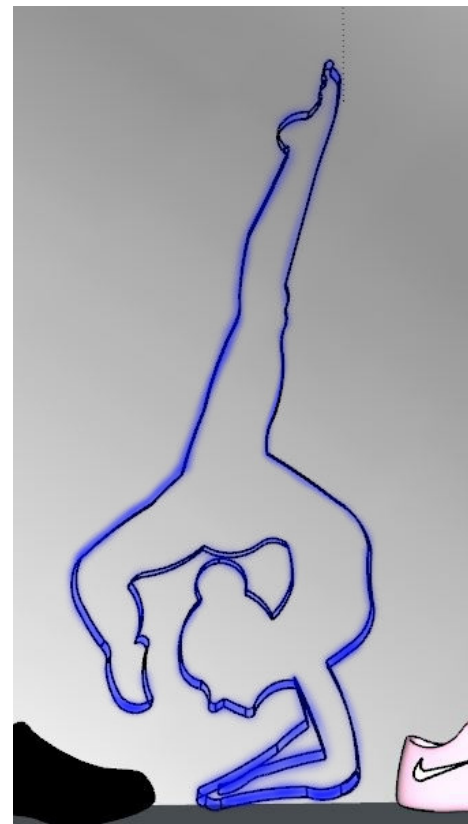

Plan#: NL3
 Mfg: NeonSignUSA
 Description: Custom Dancer light
 Color: Violet
 Dimensions: 1'-4 1/4" x 2'-3 5/16"

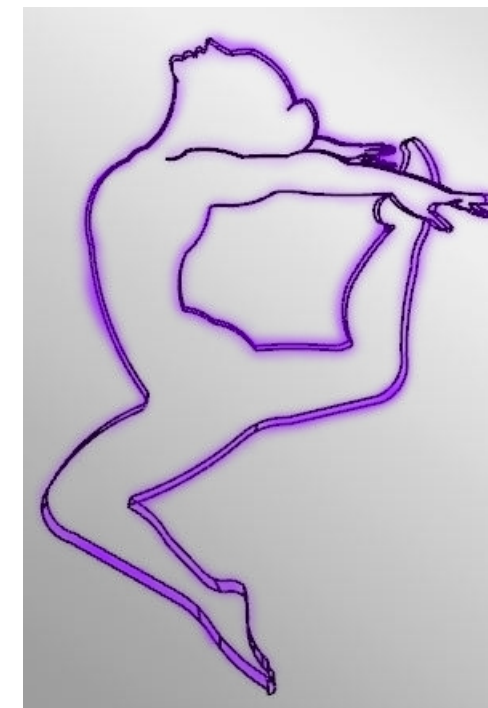

Plan#: NL4
 Mfg: NeonSignUSA
 Description: Custom Nike Swoosh light
 Color: Pink and White
 Dimensions: 5'-1 15/16" x 1'-1 3/8" x 1'-8 3/16"



Plan#: ST
 Mfg: Uline
 Description: Custom Storage w/ garage door
 Color: Gray
 Dimensions: 4'-9" x 2' x 8'




Plan#: ST
 Mfg: Omega National Produces
 Description: Storage door



Plan#: ST
 Mfg: Stitch
 Description: On Garage Door



Plan#: BS
 Mfg: Udizine
 Description: Custom Shelving
 Color: Gray
 Dimension: 14'-11/18" x 2'

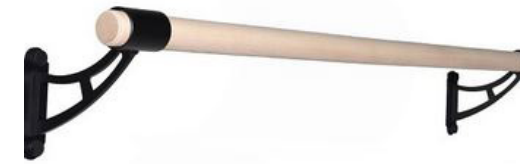

Plan#: BS
 Mfg: Vita Vibe
 Description: Ballet Barre for shelving
 Color: White
 Dimensions: 16'




Mfg: Sherwin-Williams
 Description: Shelving paint
 Color" Cityscape
 Product#: SW 7067



Plan#: SU1
 Mfg: Wood Designers
 Description: Shoe Storage Unit
 Color: Birch (painted blue)
 Dimensions: 1'-6 1/6" x 4' x 2'-10"



Plan#: SU2
 Mfg: Wood Designers
 Description: Display Storage Unit
 Color: Birch (painted blue)
 Dimensions: 1'-6 1/6" x 4' x 2'-10"

 

Mfg: Sherwin-Williams
 Description: Paint around and inside shoe storage unit
 Color: Black of Night
 Product #: SW 6993



Mfg: Sherwin-Williams
 Description: Paint around the display storage except top
 Color: Cloudless
 Product#: SW 6786